
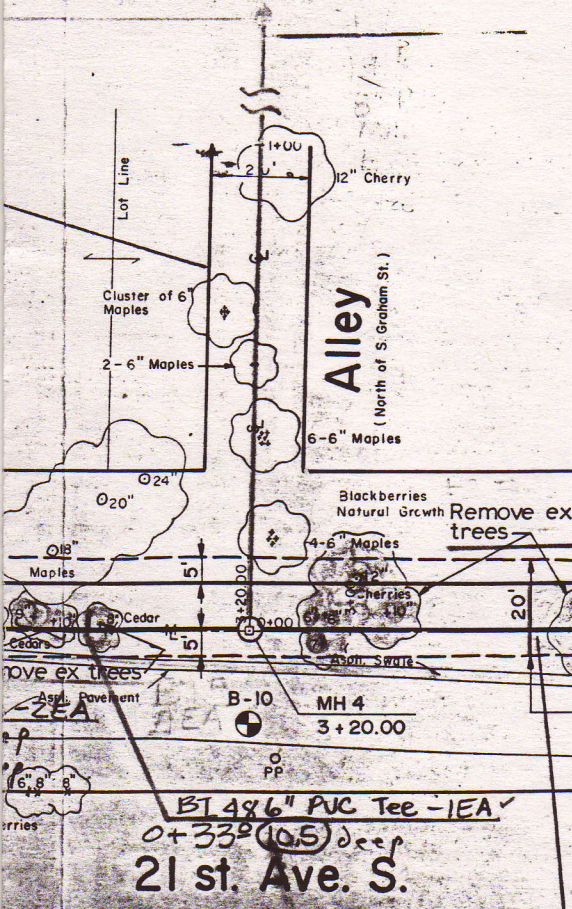


8 Mil Polyethylene Encased Pipe w/Bedding

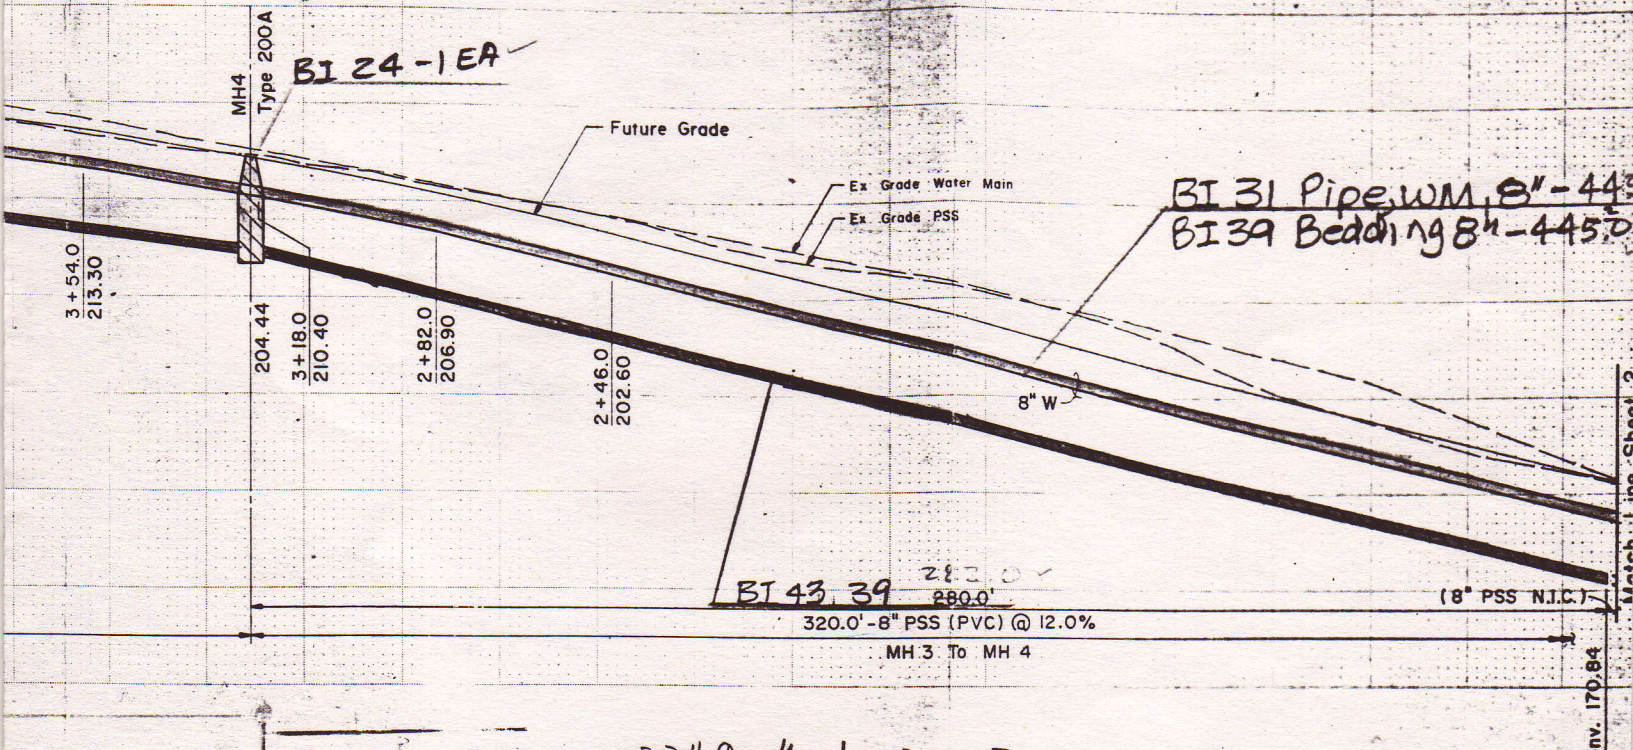

BI#9 Min Agg Type 2
09.1 TN✓
per Ticket
Ditch Lining Bed (Swale)
BI#15 Asph c1 B
23.07 N✓
per Ticket
Historical Cemetery

BI#25
Rem Tree
24' ea

BI#2
Clear & Grub
0.25 ± 5'

Sta. 0+00 to MH3
To Sta. 0+40 (N.I.C.)

CO#5
BI#501
Matting
15 x 60 = 900 SF

SURVEY REFERENCE
Field Book 2457E, Page 1



THE CITY OF SEATTLE
DEPARTMENT OF ENGINEERING

22nd Avenue South, Et Al

Sewer Outreach Program - Phase III
Sanitary Sewers, Etc
Contract 4



THE CITY OF SEATTLE
DEPARTMENT OF ENGINEERING
ORDINANCE NO. 113455 APPROVED
INSPECTOR'S BOOK NO. 113455
SCALE: H
FUND

Sewer Outreach Program - Phase III
Sanitary Sewers, Etc.
Contract 4

SHEET 3 OF 7
VAULT PLAN NO. 870-208
JOB NO. S1561A
R/W S1666C



22nd Avenue South, Et Al

Field Book 2457E, Page 1

21st Ave. S.

SURVEY REFERENCE

Match Line Sheet 2

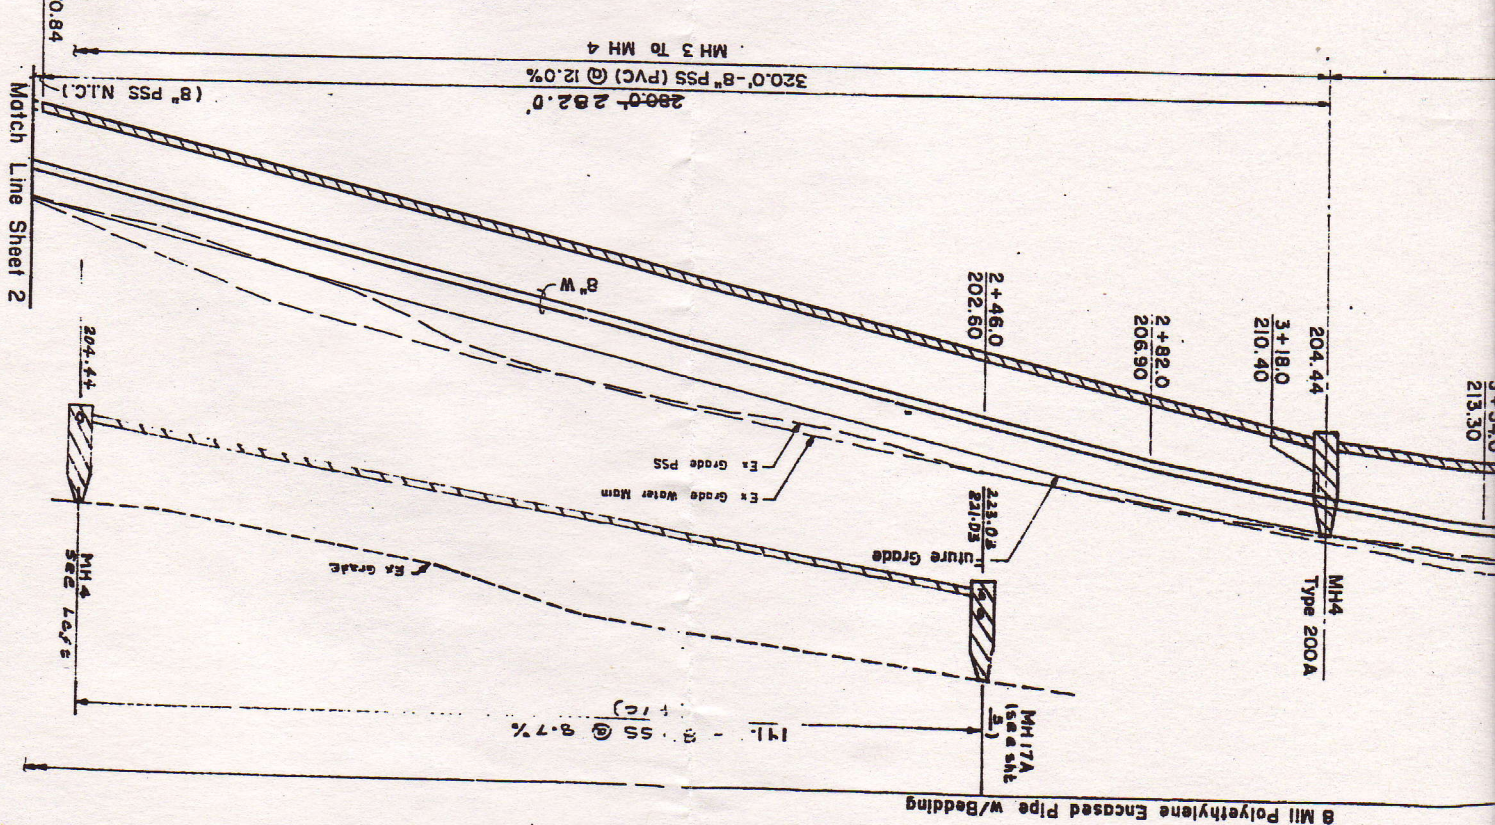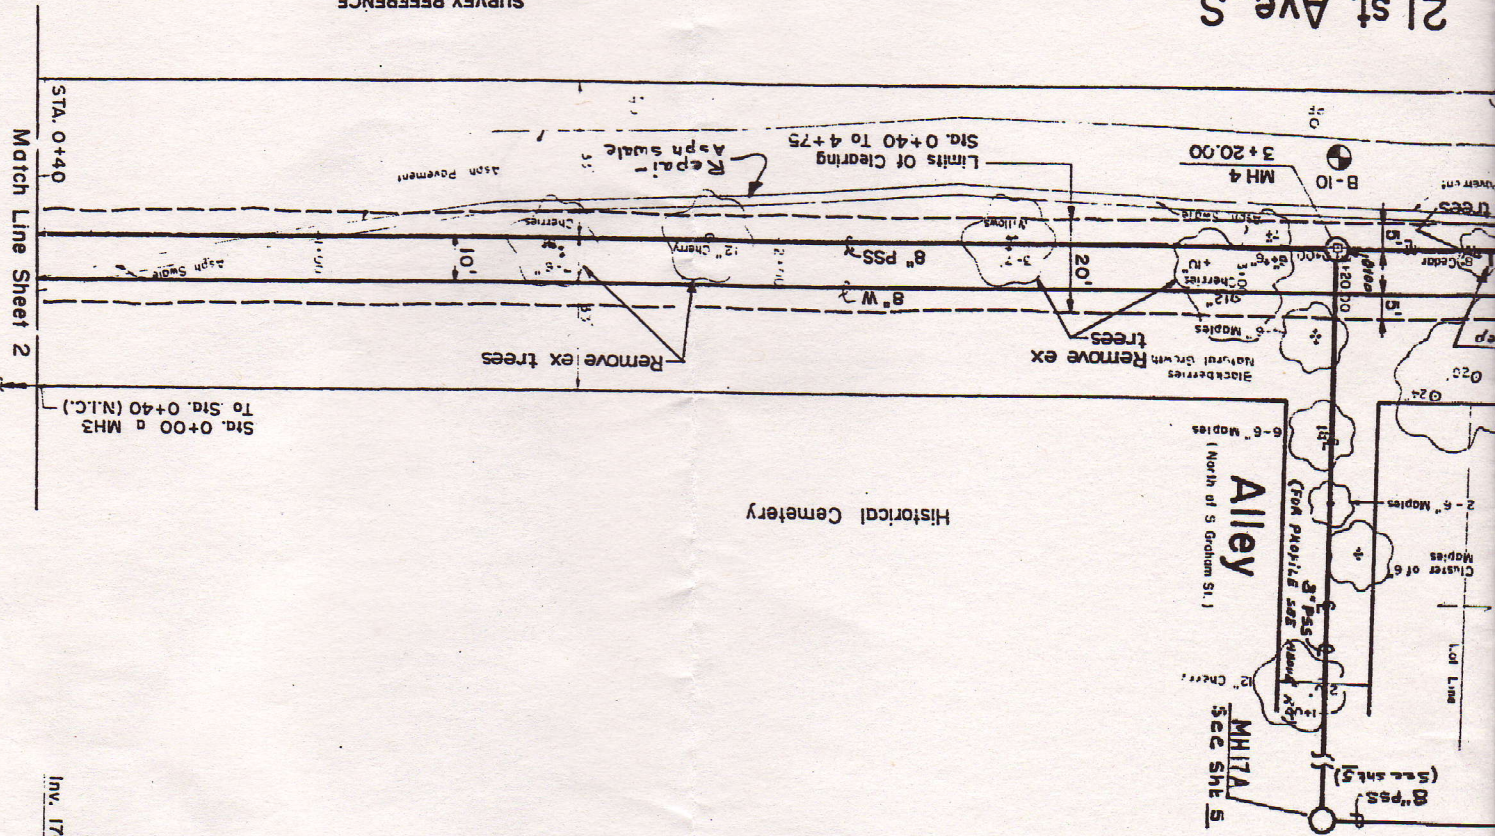

8 Mil Polyethylene Encased Pipe w/Bedding

